



SCHOOL TYPE
KEY LEARNING / SUPPORT AREA
ROOM / SPACE
TYPE / ID

Primary
Library
Library Main Area - Large
Type 4 - PS501.04

SCHEDULE AREA 230m²

NOTES


1 For Core 21

FURNITURE

ID	QUANTITY
B-20R	1
B-24	1
B-25	1
Bo-21	1
C-29	1
D-15	4
LS-1713	1
LS-1823	3
LS-1833	3
LS-1843	1
LS-1853	1
LS-312	*
LS-322	*
LS-343	2
LS-M07	80
LS-M08	80
LS-M60	1
S-12	12
S-20	4
S-34	2
S-52	12
S-54	32
T-152	4
T-154	8
T-21	2
T-23	6
T-25	1
T-269	1
T-270	1
T-33	3
Tr-00	1
Tr-03	4
Tr-05	1
Tr-08	1

* To be selected according to the user group characteristics. Selections to be confirmed by project control group

Furniture quantities are indicative and are related to the floor plan indicated. Actual furniture selection and quantities will be dependent on the approved design, specific school needs, student ages, student capabilities and their teachers.

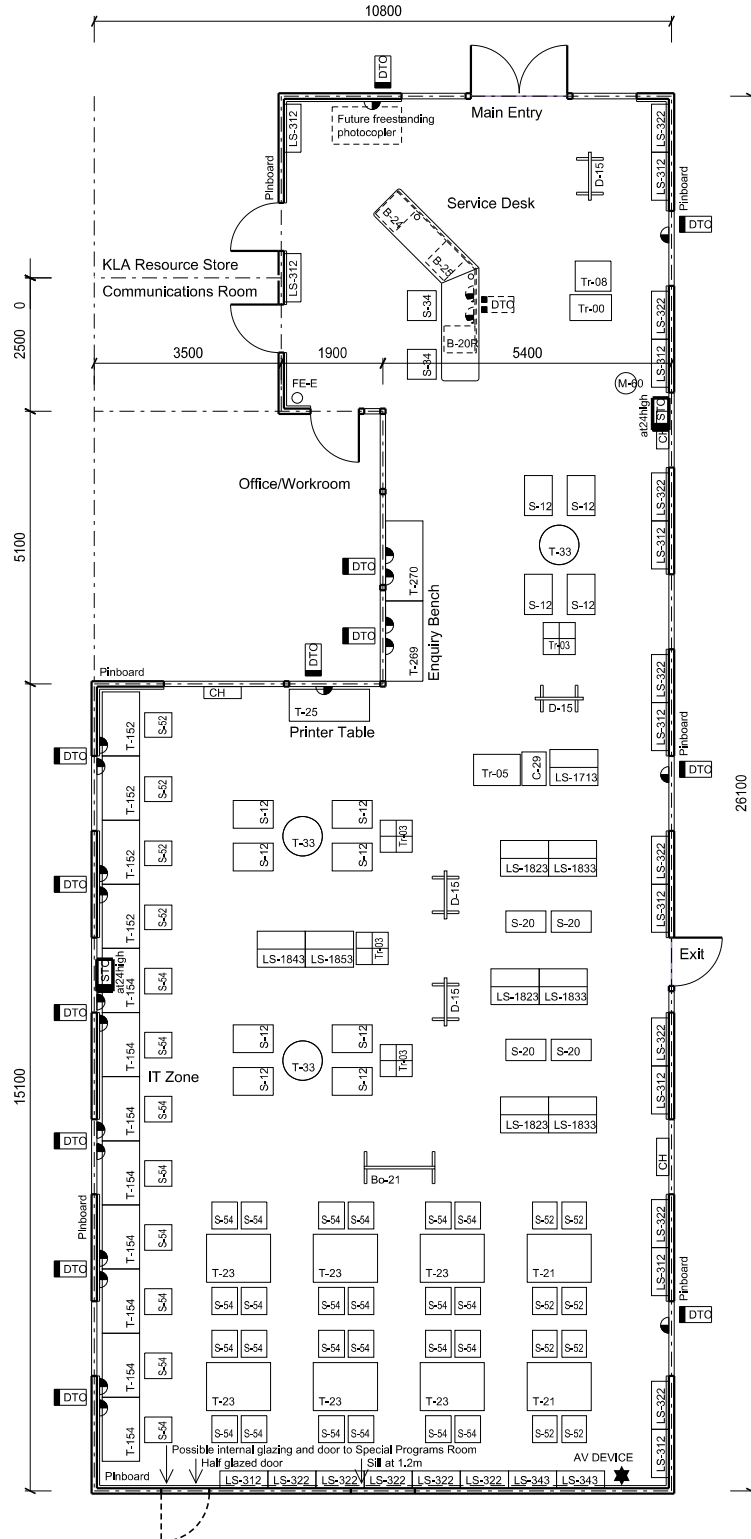

Floor Area shown 229.82 sq.m

1:100 @ A3 0 1 2 3 4m

REVISION DATE
25 OCTOBER 2013

The information on this sheet once printed/exported is classed as an uncontrolled copy.
The currency of the information should be checked by visiting the EFSG website prior to using the information for any purposes.