




SCHOOL TYPE
KEY LEARNING / SUPPORT AREA
ROOM / SPACE
TYPE / ID

Primary
 Communal Hall Unit
 Communal Hall - Large
 Type 3 - PS503.03

SCHEDULE AREA 250m²

NOTES

- 1 For Core 21
- 2 Double handrails required
 Handrails to contrast with background / wall

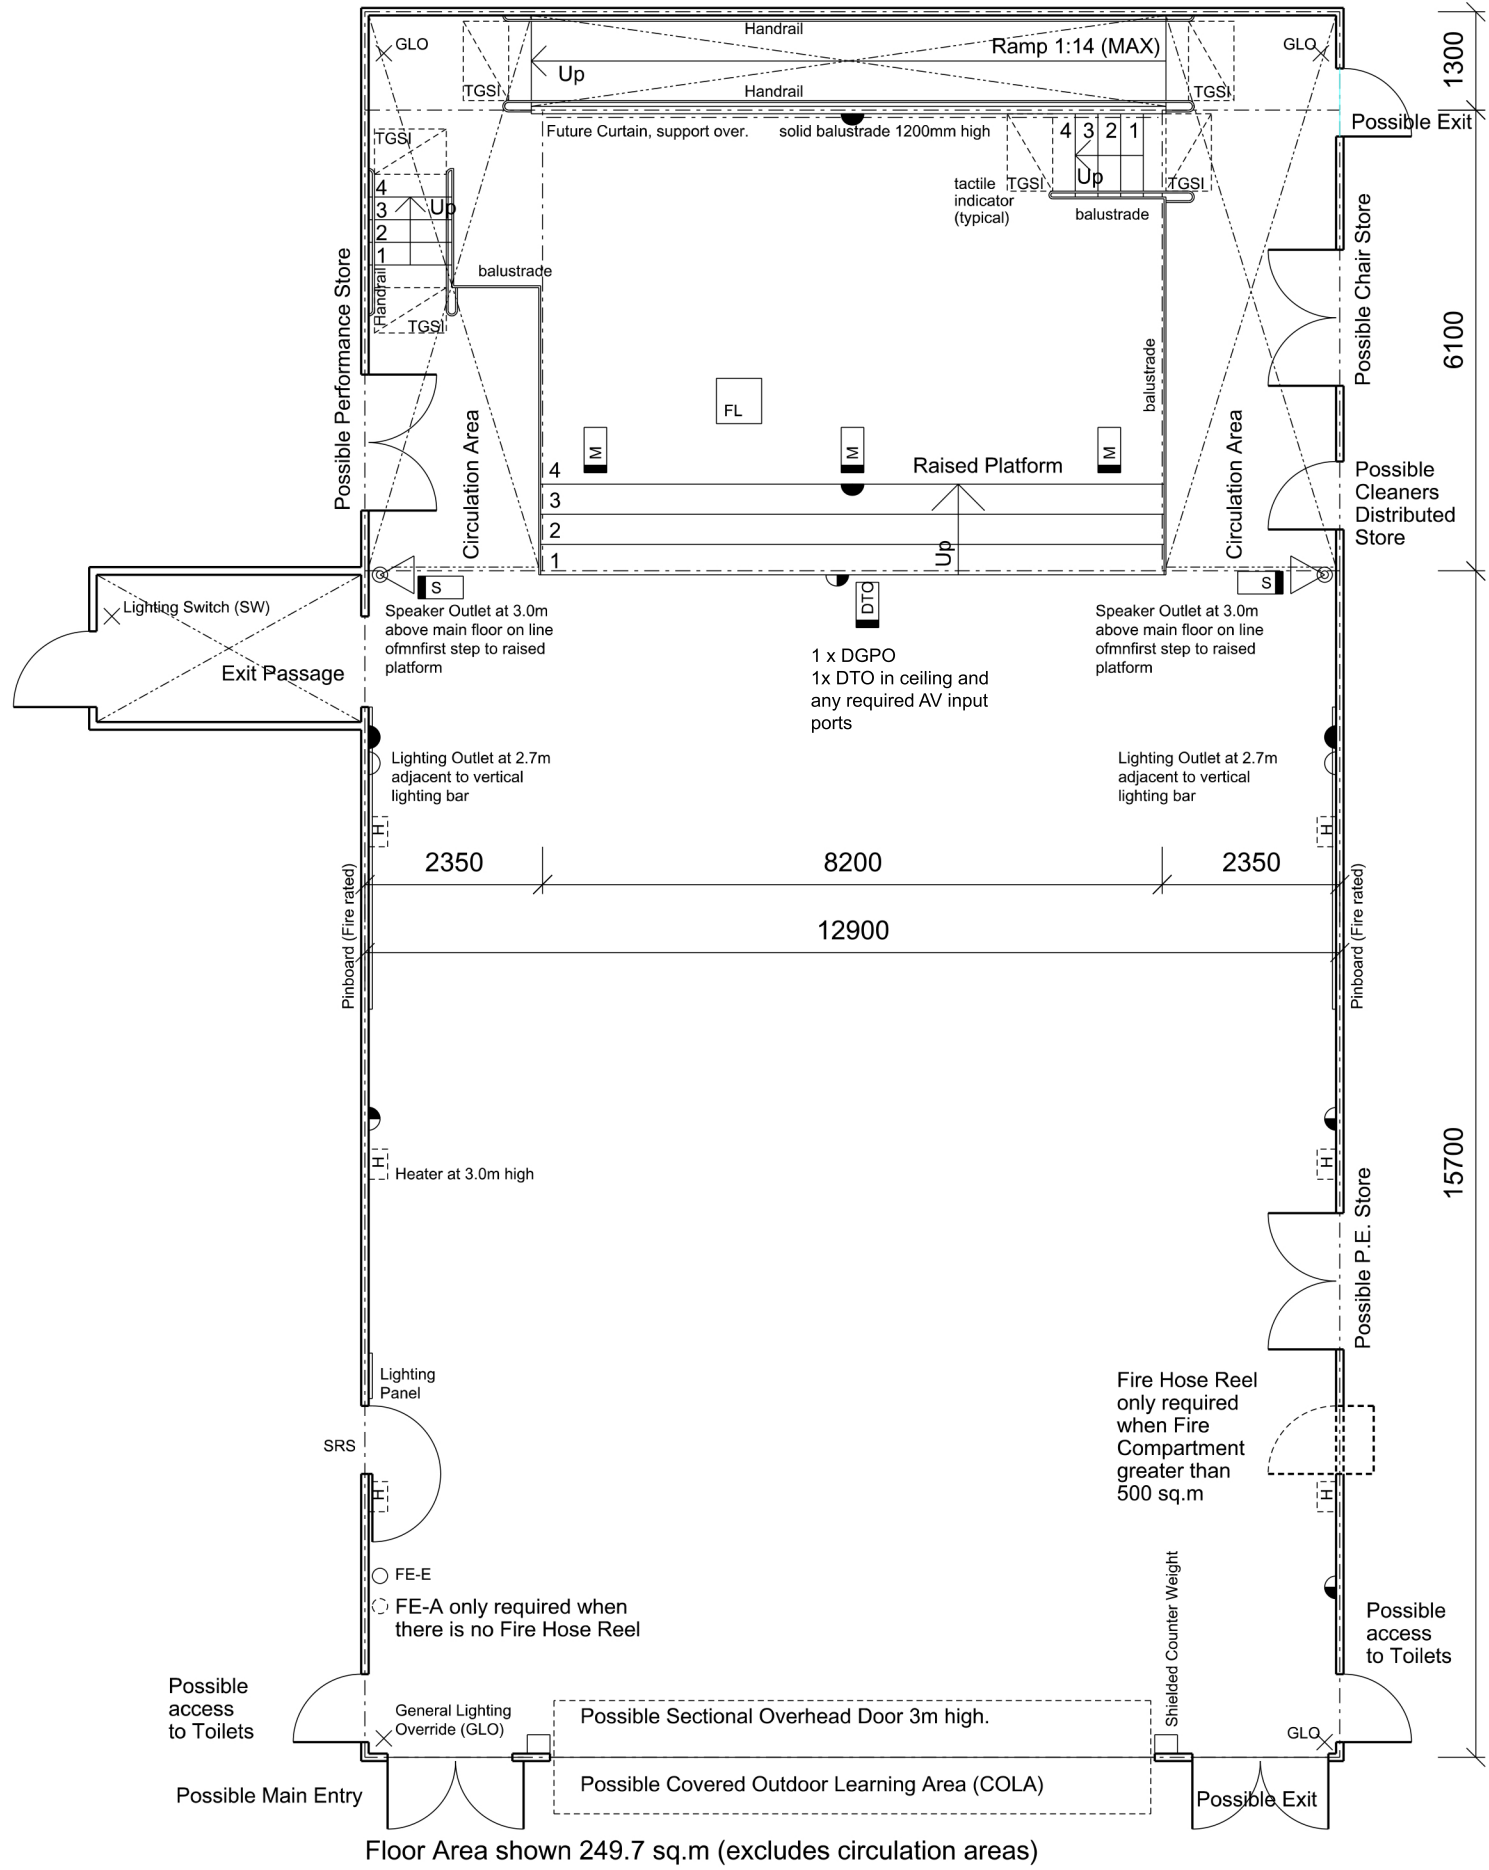

FIXTURES	
ID	QUANTITY
VERTICAL	2
LIGHT BARS	1
FLOOR LECTURN	1

Furniture quantities are indicative and are related to the floor plan indicated. Actual furniture selection and quantities will be dependent on the approved design, specific school needs, student ages, student capabilities and their teachers.

DTG = Double Telecommunication Outlet
 DGPO = Double General Purpose Outlet

1:100 @ A3 0 1 2 3 4m

REVISION DATE
 7 NOVEMBER 2013

The information on this sheet once printed/exported is classed as an uncontrolled copy.
 The currency of the information should be checked by visiting the EFSG website prior to using the information for any purposes.