



DRAWING TITLE
SCHOOL TYPE
KEY LEARNING / SUPPORT AREA


Netball/ Basketball Ring
Primary & Secondary
HS502 Movement Complex

LOCATION

HS502.01 Gymnasium
HS502.18
Gymnasium - Half Court

SPECIFICATION REF

Metalwork

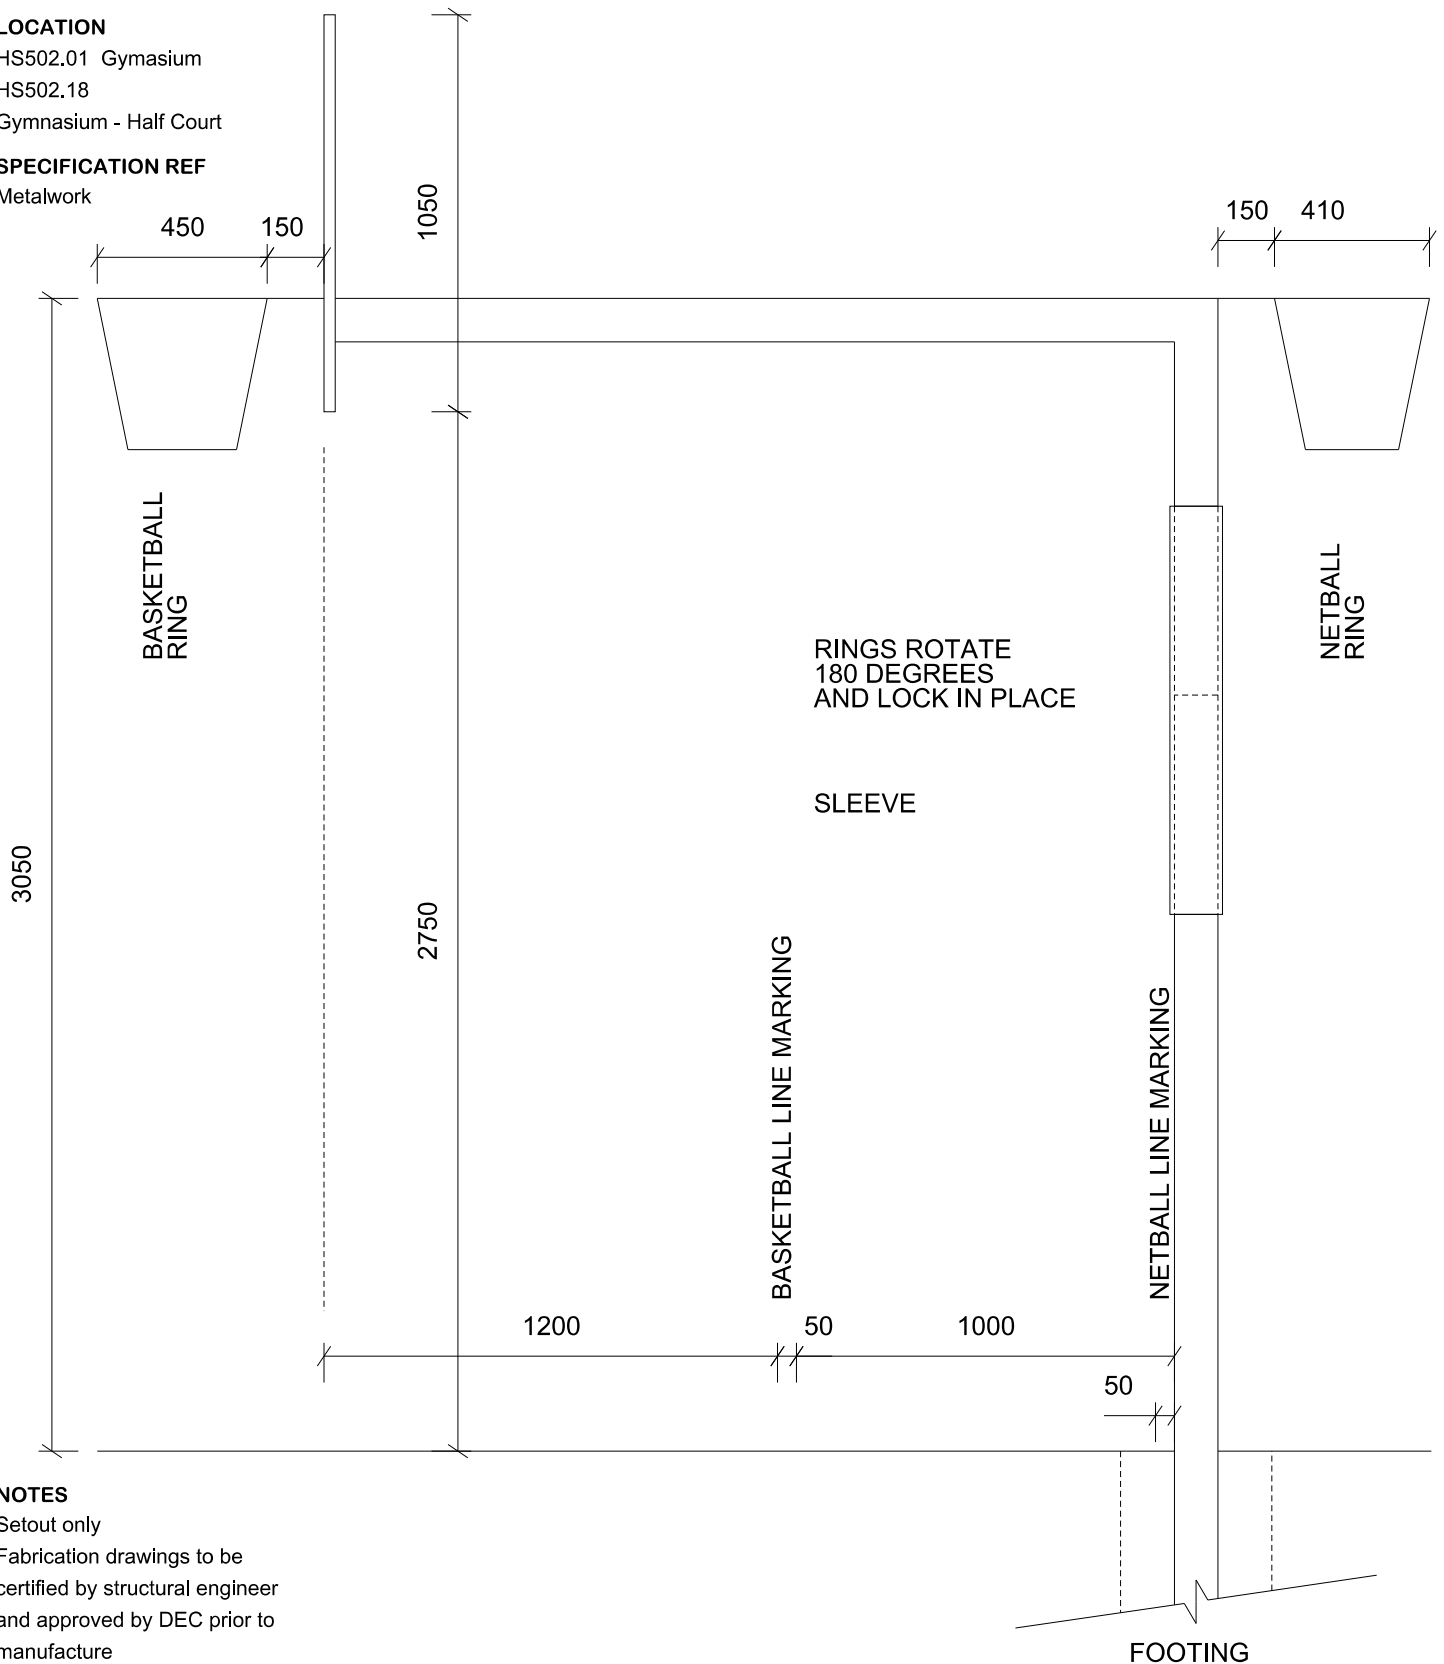

NOTES

Setout only
Fabrication drawings to be
certified by structural engineer
and approved by DEC prior to
manufacture
Refer to SG191 for more
information

CROWN COPYRIGHT
STATE OF NEW SOUTH WALES

REVISION DATE
29 Jan 2020

Date	Revision history
11 Dec 2013	Original document
29 Jan 2020	Correction made to notes section to reflect correct reference (SG552 replaced with SG191)

1:20 @ A4 0 0.2 0.4 0.6 0.8m

The information on this sheet once printed/exported is classed as an uncontrolled copy.
The currency of the information should be checked by visiting the EFSG website prior to using the information for any purpose.