



DRAWING TITLE
SCHOOL TYPE
KEY LEARNING / SUPPORT AREA


Vertical Lighting Bar
Primary
PS503 Communal Hall Unit

LOCATION

PS503.01 Communal Hall-
Small School
PS503.02 Communal Hall-
Large School

NOTES

Guide only; do not use as a
construction detail

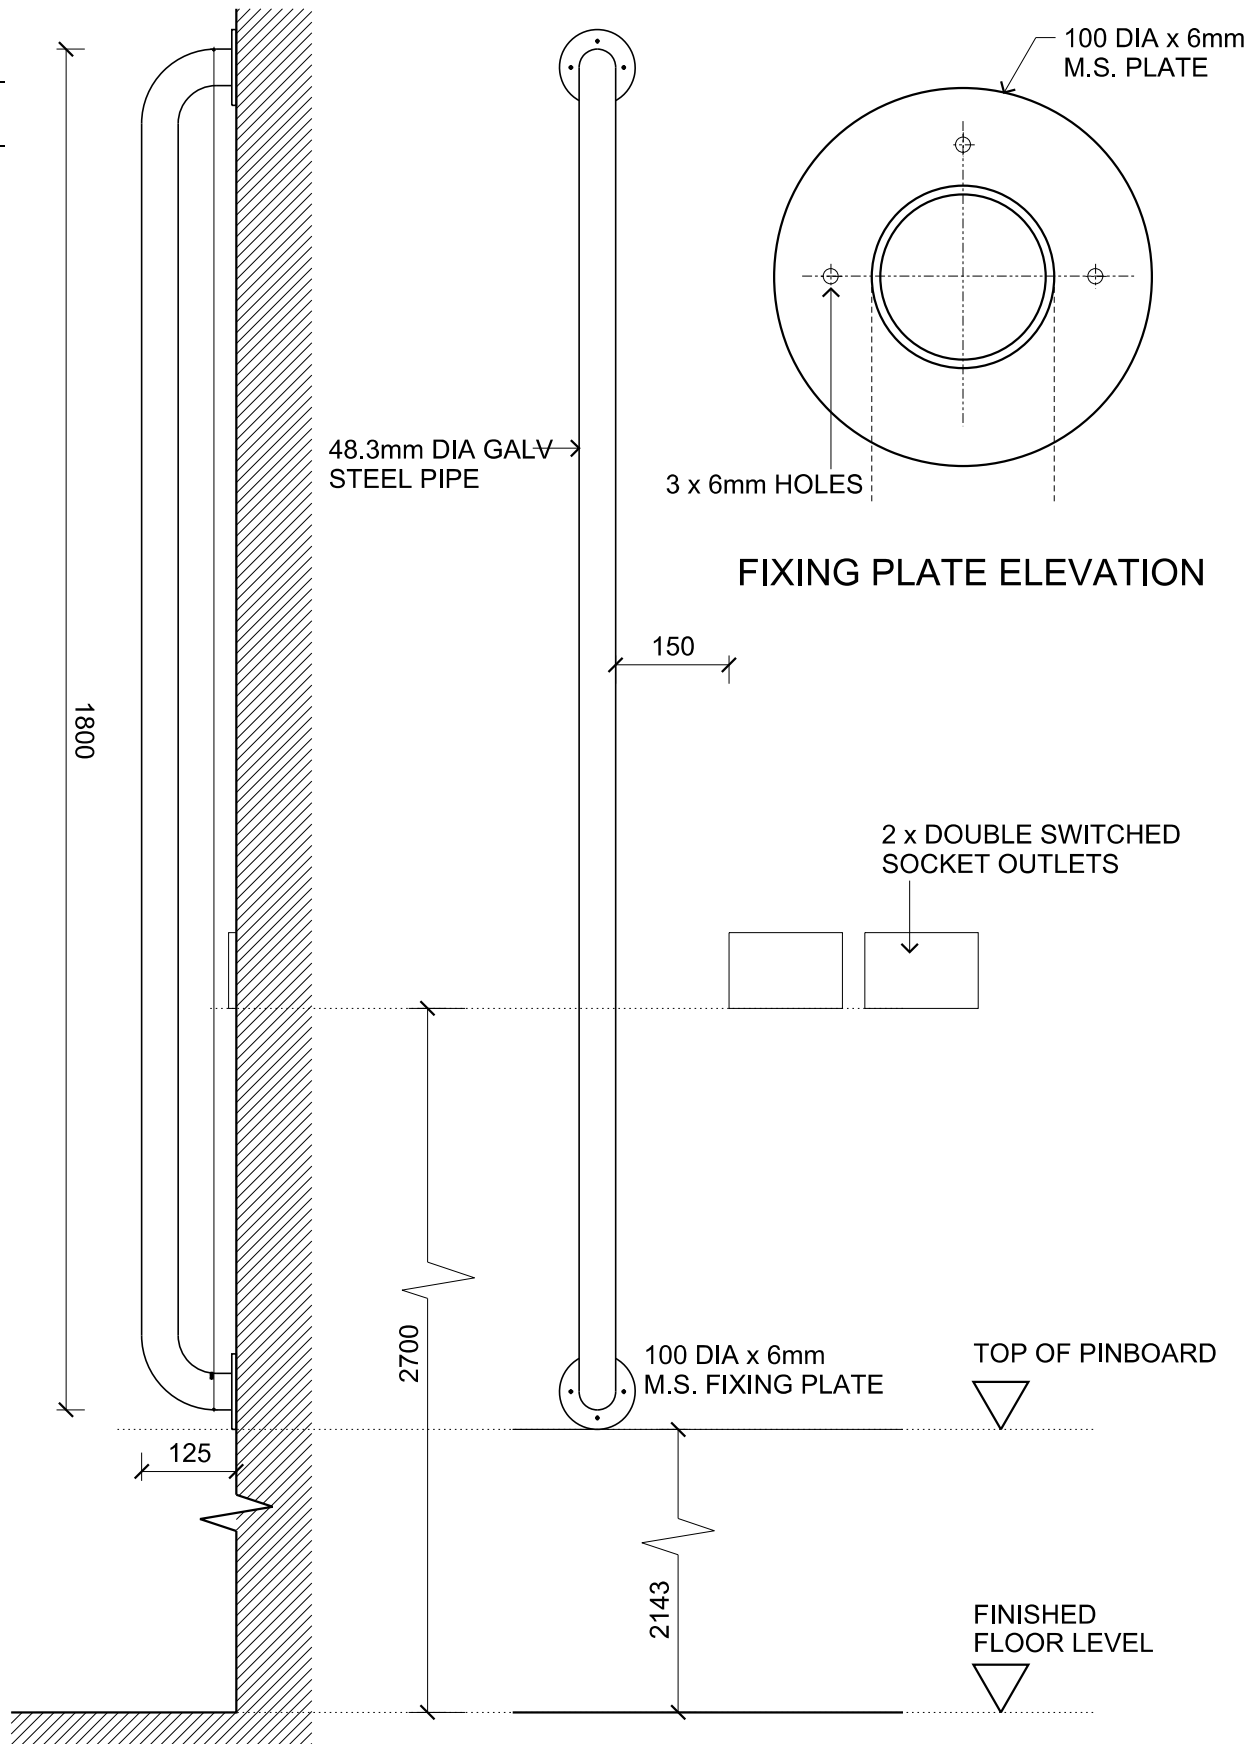

LIGHTING BAR ELEVATION