



DRAWING TITLE
SCHOOL TYPE
KEY LEARNING / SUPPORT AREA

Wash Trough
Primary & Secondary
PS603 Student Services Unit
HS603 Student Services Unit

LOCATION

PS603.03 Drinking Facilities
HS603.02 Drinking Facilities

SPECIFICATION REF

Metal Fixtures
Wastewater
Freshwater

NOTES

Guide only; do not use as a construction detail.
Trough standard lengths up to 4800 in 400 increments.


HEIGHT FROM F.F.L.

*** WASH TROUGH**


INFANTS	550
PRIMARY	650
SECONDARY	700

*** DRINK TROUGH**


INFANTS	550
PRIMARY	700
SECONDARY	900

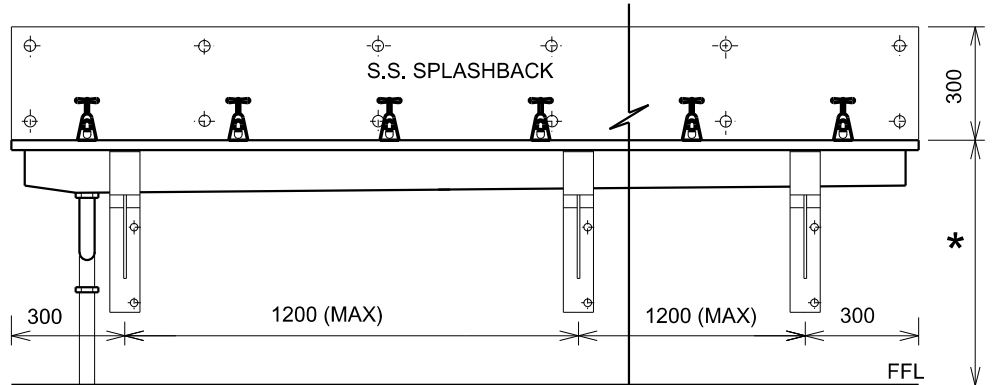

ELEVATION

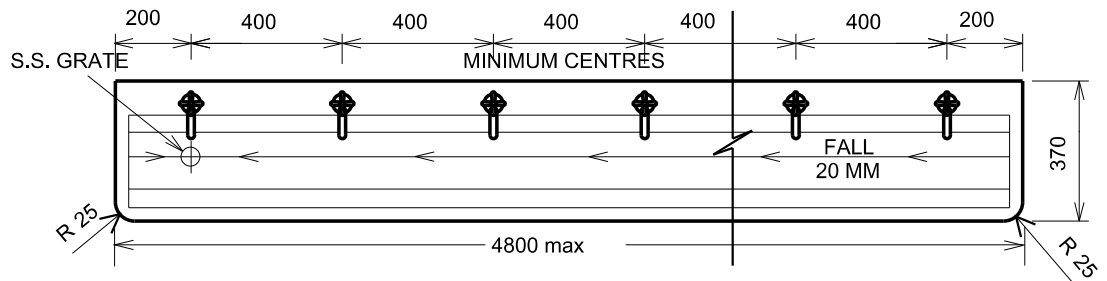

PLAN - WASH / DRINKING TROUGH

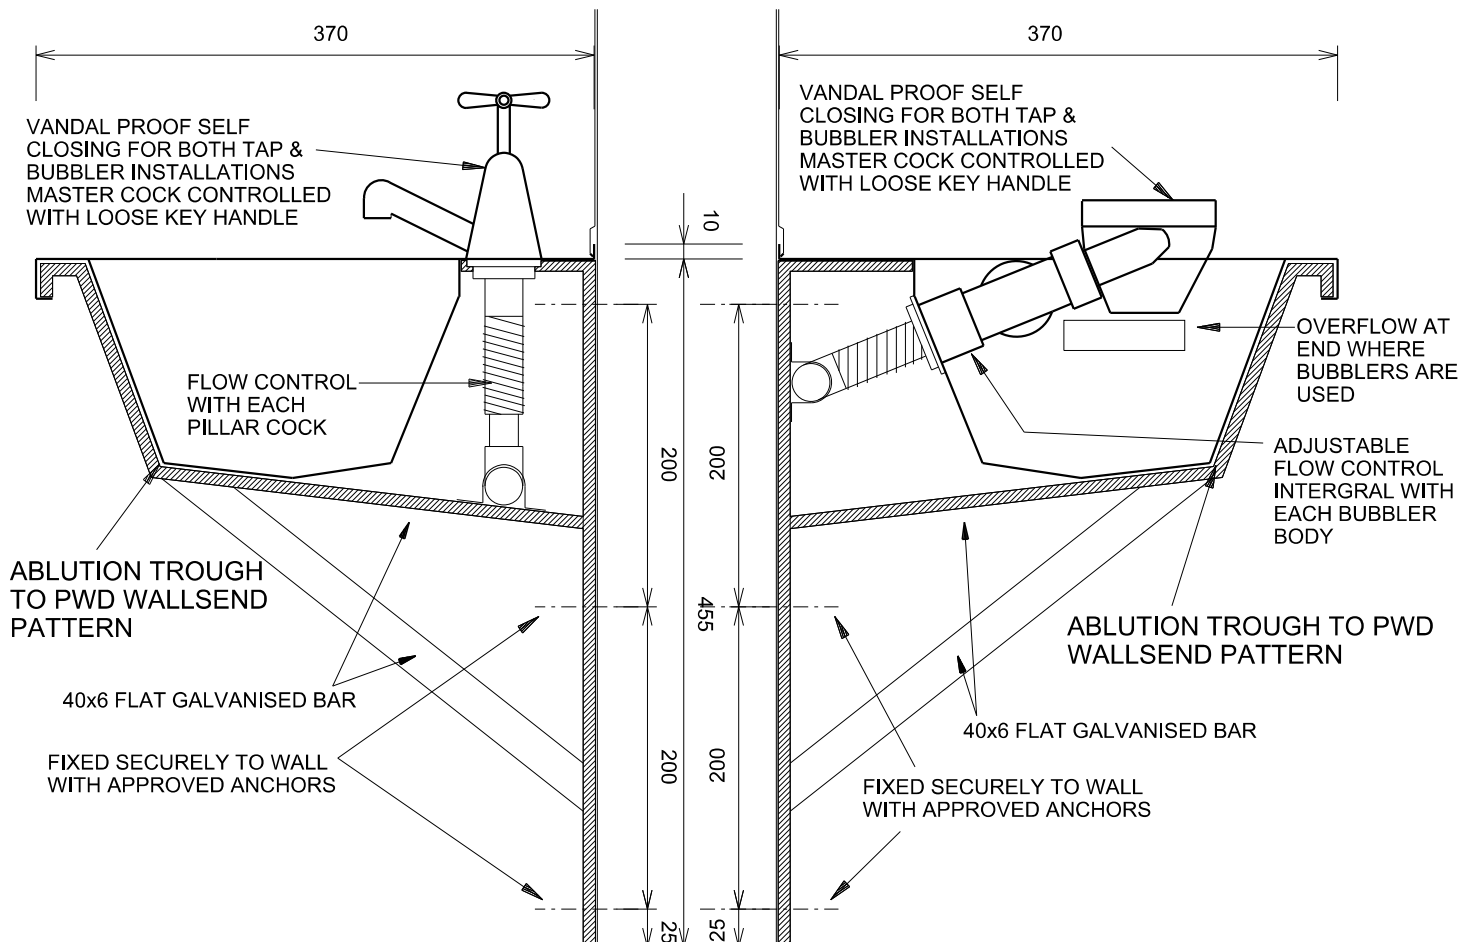

SECTION THROUGH TROUGH

CROWN COPYRIGHT
STATE OF NEW SOUTH WALES

REVISION DATE
11 DECEMBER 2013

The information on this sheet once printed/exported is classed as an uncontrolled copy.
The currency of the information should be checked by visiting the EFSG website prior to using the information for any purposes.

NTS