




SCHOOL TYPE
KEY LEARNING / SUPPORT AREA
ROOM / SPACE
TYPE / ID

Schools for Specific Purposes
Student Services Unit
Access Toilets / Showers
Type 1 - SSP603.11

SCHEDULE AREA 6m²

NOTES

- 1 * Denotes critical dimension.
- 2 Design to AS 1428.2

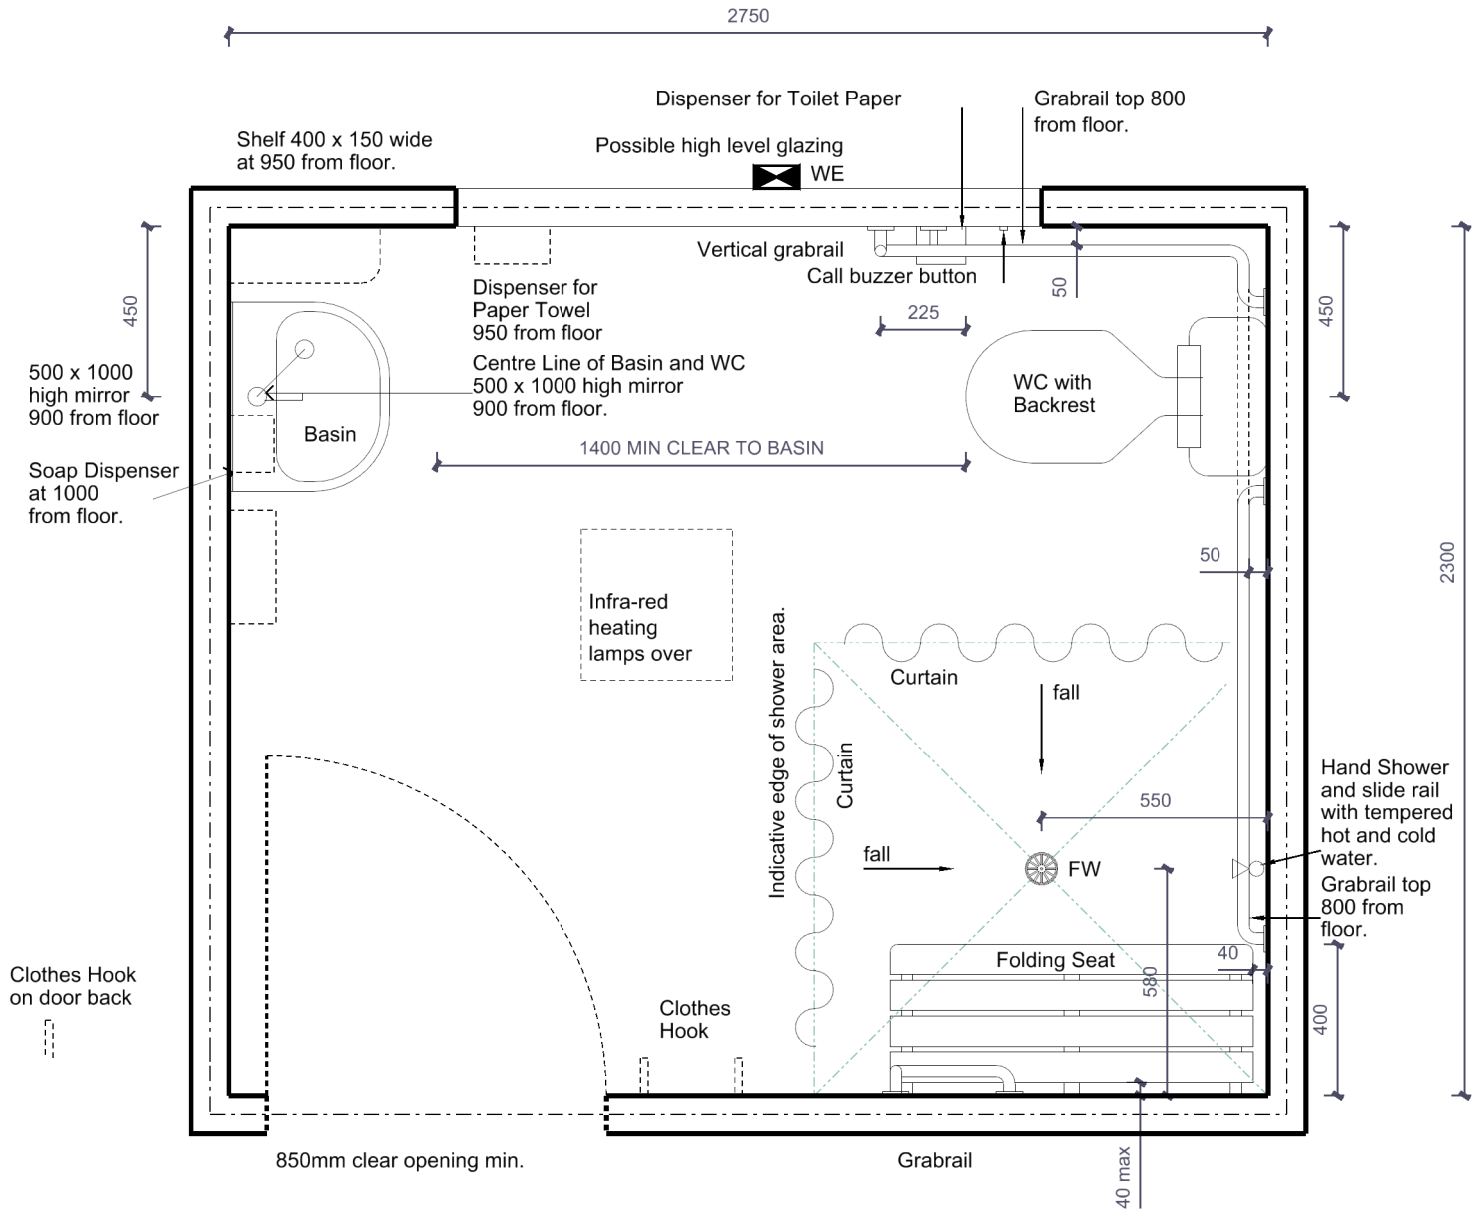

Floor Area shown 6.3 sq.m

Furniture quantities are indicative and are related to the floor plan indicated. Actual furniture selection and quantities will be dependent on the approved design, specific school needs, student ages, student capabilities and their teachers.

1:100 @ A4 0 1 2 3 4m


REVISION DATE
19 DECEMBER 2013

The information on this sheet once printed/exported is classed as an uncontrolled copy.
The currency of the information should be checked by visiting the EFSG website prior to using the information for any purposes.




SCHOOL TYPE
KEY LEARNING / SUPPORT AREA
ROOM / SPACE
TYPE / ID

Schools for Specific Purposes
Student Services Unit
Access Toilets /Showers
Type 1 - SSP603.11

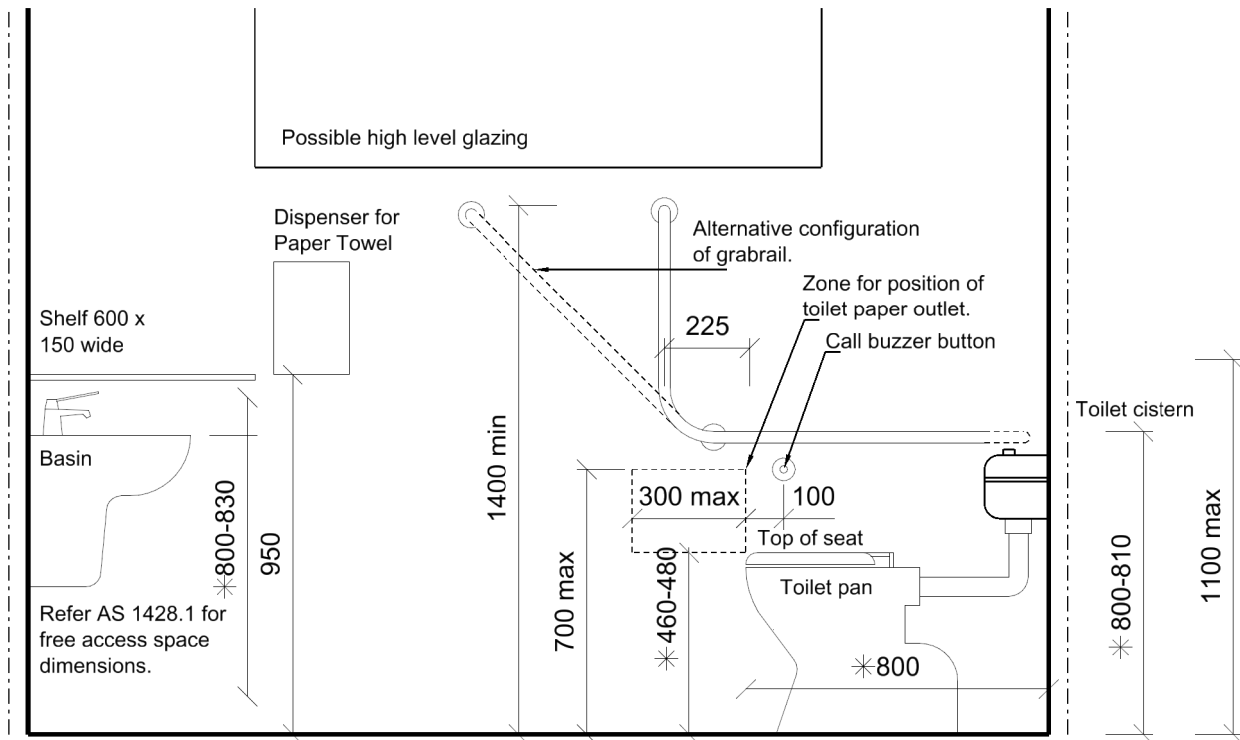


ELEVATION 1

* Denotes critical dimension

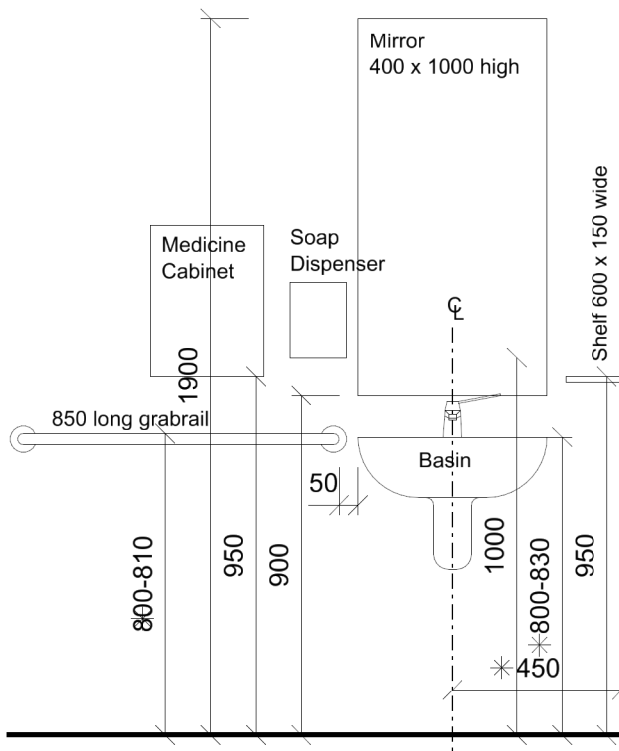

ELEVATION 2

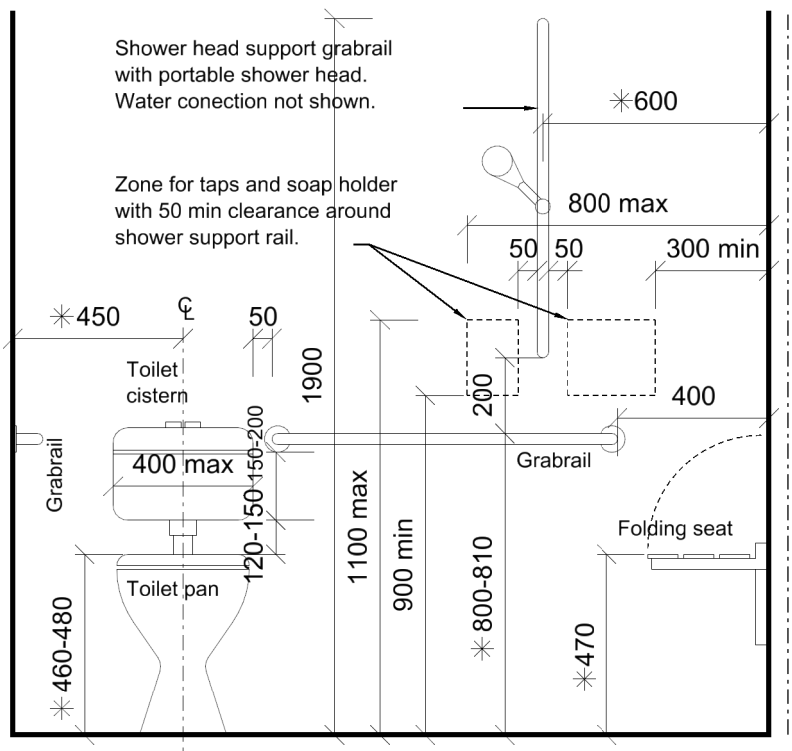

ELEVATION 3

1:20 @ A4 0 0.2 0.4 0.6 0.8m