



DRAWING TITLE
SCHOOL TYPE
KEY LEARNING / SUPPORT AREA

Art Trough and Bench
Secondary
HS405 Visual Arts Learning Unit
HS413 TAS MAT3

LOCATION

HS405.02
General Learning Space
- With Art Trough
HS405.03 Visual Arts Workshop
HS413.01 Materials Workshop



SPECIFICATION REF

Metalwork
Joinery
Tapware: Sanitary Fixture


NOTES

Guide only; do not use as a construction detail
Refer to drawing SG405/1a for bench details
Discharge waste through clay/plaster arrestor

20mm
(nominal) recess

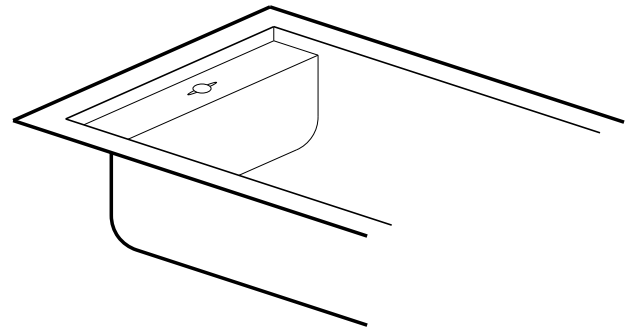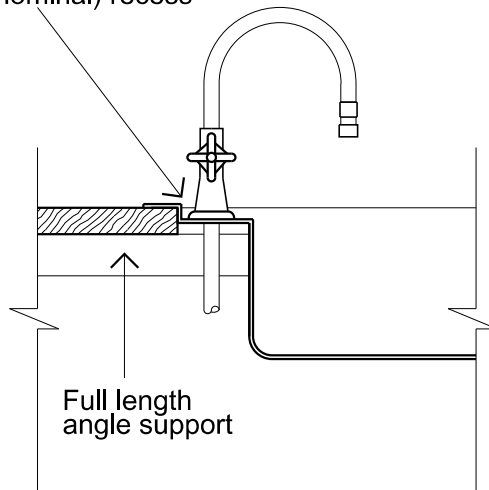

SECTION A (PART)

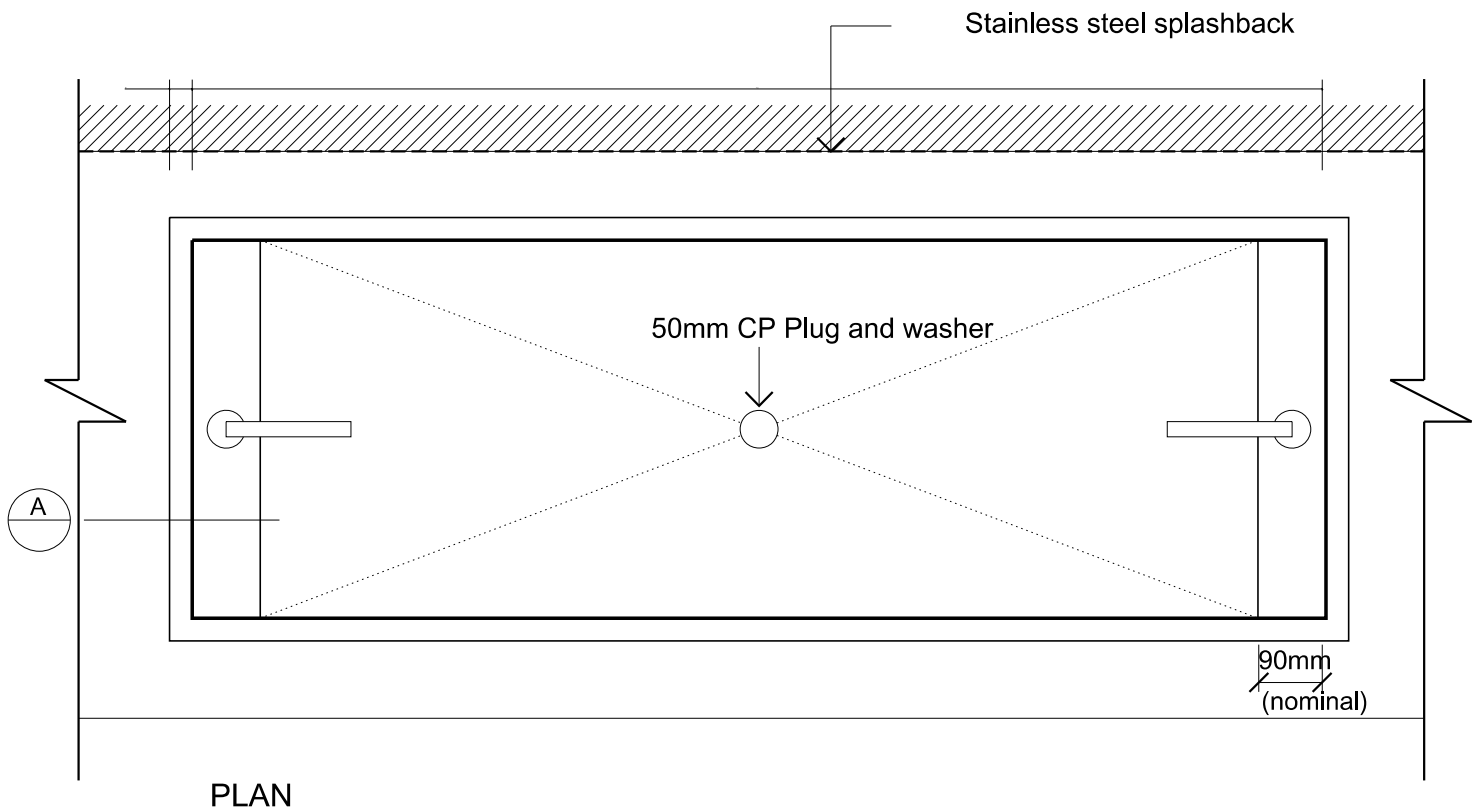

PLAN