




**DRAWING TITLE**  
**SCHOOL TYPE**  
**KEY LEARNING / SUPPORT AREA**

Art Trough and Bench  
Secondary  
HS405 Visual Arts Learning Unit  
HS413 TAS MAT3

**LOCATION**

HS405.02  
General Learning  
Space - With Art  
Trough  
HS405.03  
Visual Arts  
Workshop  
HS413.01  
Materials  
Workshop

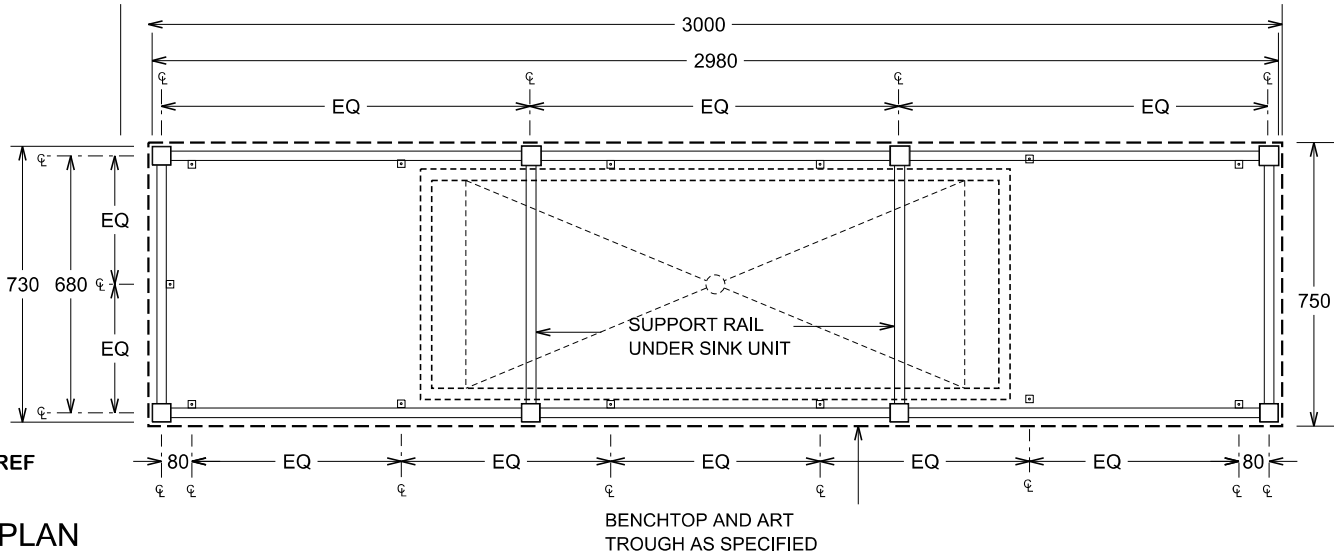


**SPECIFICATION REF**

Metalwork  
Joinery


**PLAN**

**NOTES**

Guide only; do not  
us as a construction  
detail  
No bottom rail to  
front bench  
Refer to drawing  
SD405/1 for art  
trough details

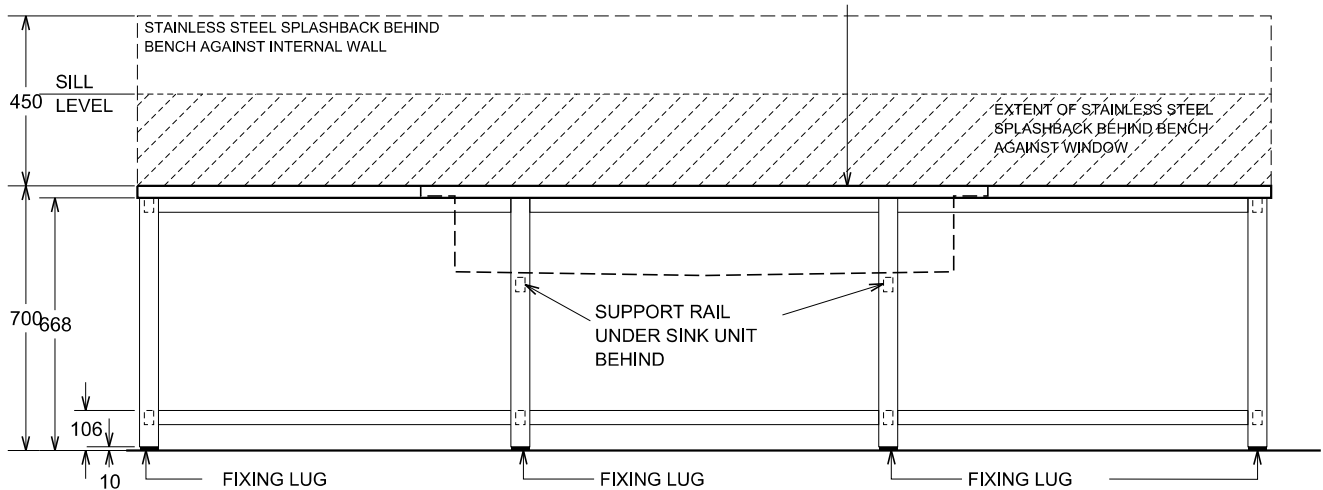

**FRONT ELEVATION**

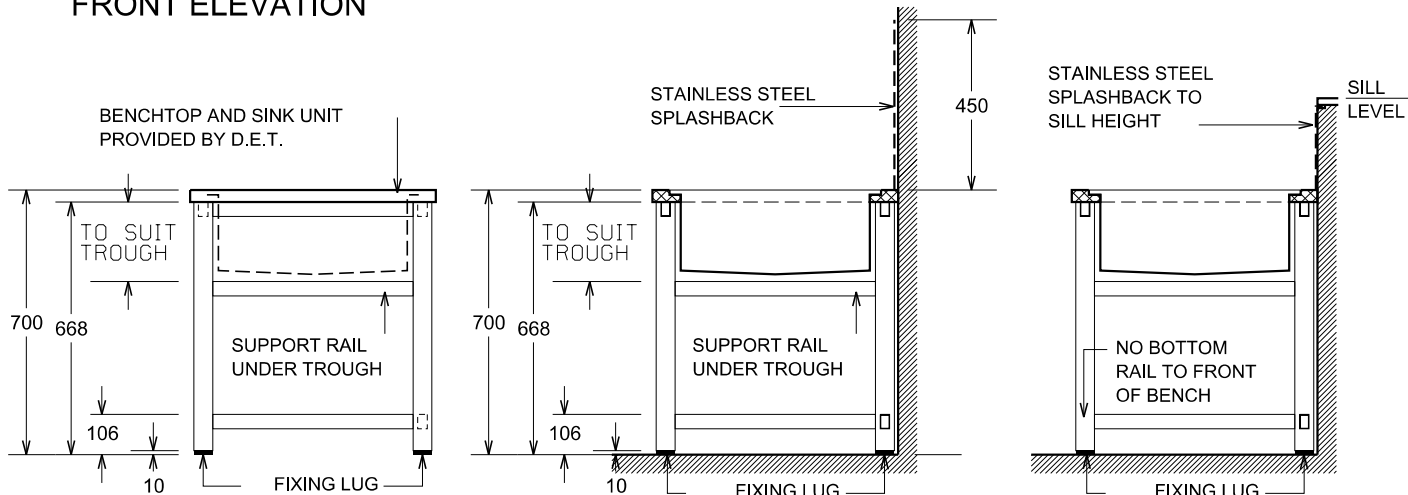

**END ELEVATION**

**SECTION  
THROUGH TROUGH  
(AGAINST INTERNAL WALL)**

**SECTION  
THROUGH TROUGH  
(AGAINST WINDOW)**