



DRAWING TITLE
SCHOOL TYPE
KEY LEARNING / SUPPORT AREA

Bag Storage
Primary & Secondary
HS501 Library

LOCATION

HS501.01 Library Main Entry

SPECIFICATION REF


Metalwork

NOTES

Guide only; do not use as a construction detail

Storage length to suite number of bags


Sill height should be considered if bag rack is to be installed under windows

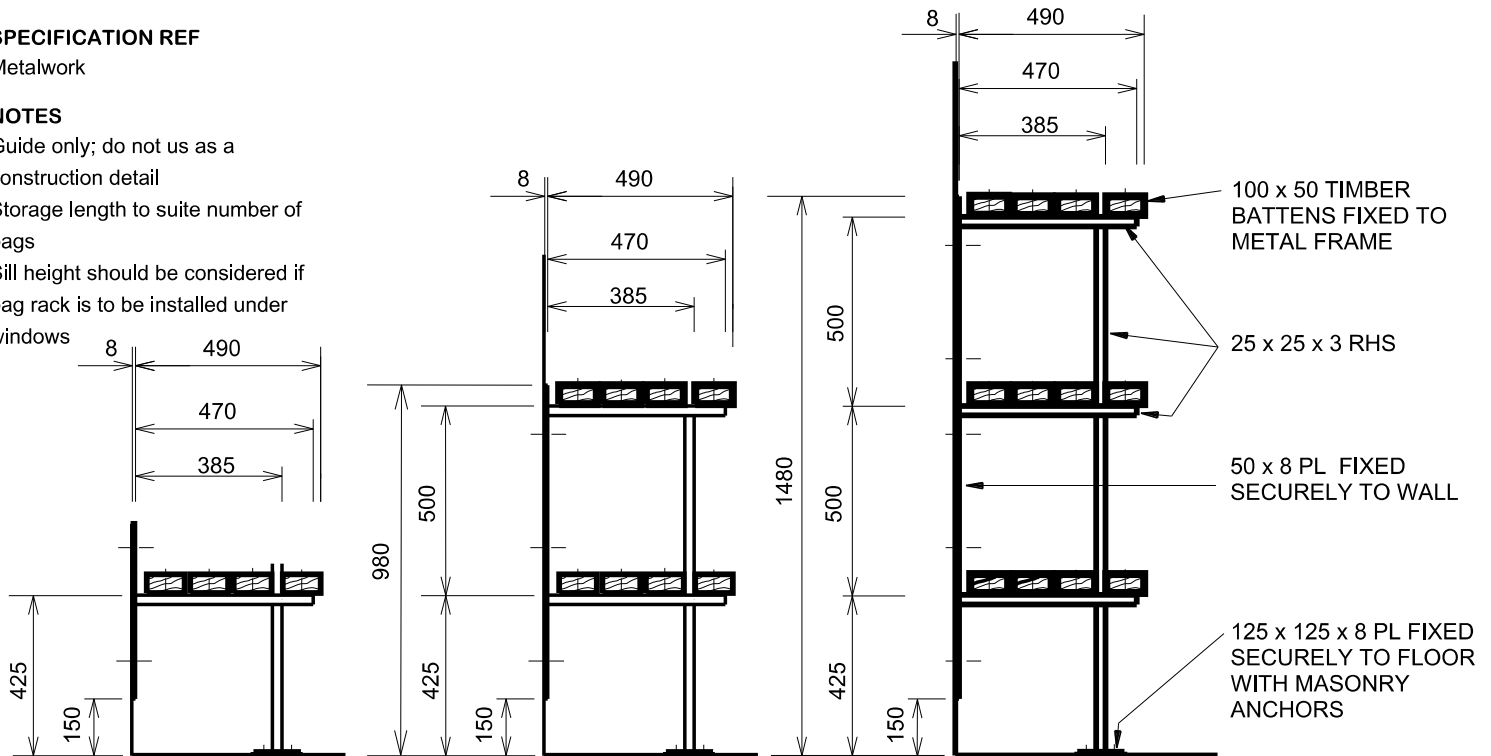

SECTION THROUGH
ONE TIER BAG RACK

SECTION THROUGH
TWO TIER BAG RACK

SECTION THROUGH
THREE TIER BAG RACK

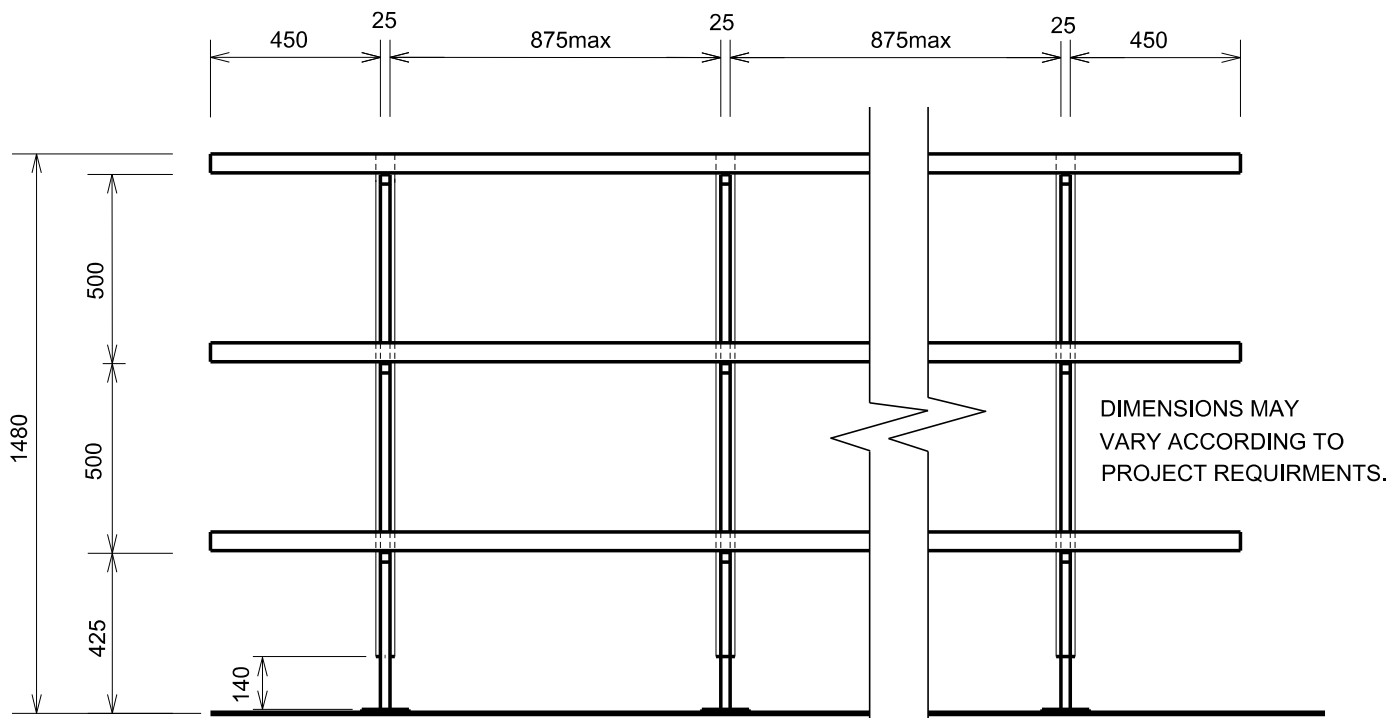

ELEVATION OF THREE TIER BAG RACK