



DRAWING TITLE
SCHOOL TYPE
KEY LEARNING / SUPPORT AREA


Service Desk (indicative)
Primary
PS501 Library

LOCATION

PS501.01
Library Main Area
- Small School
PS501.03
Library Main Area
- Large School

SPECIFICATION REF

Timber Fixtures

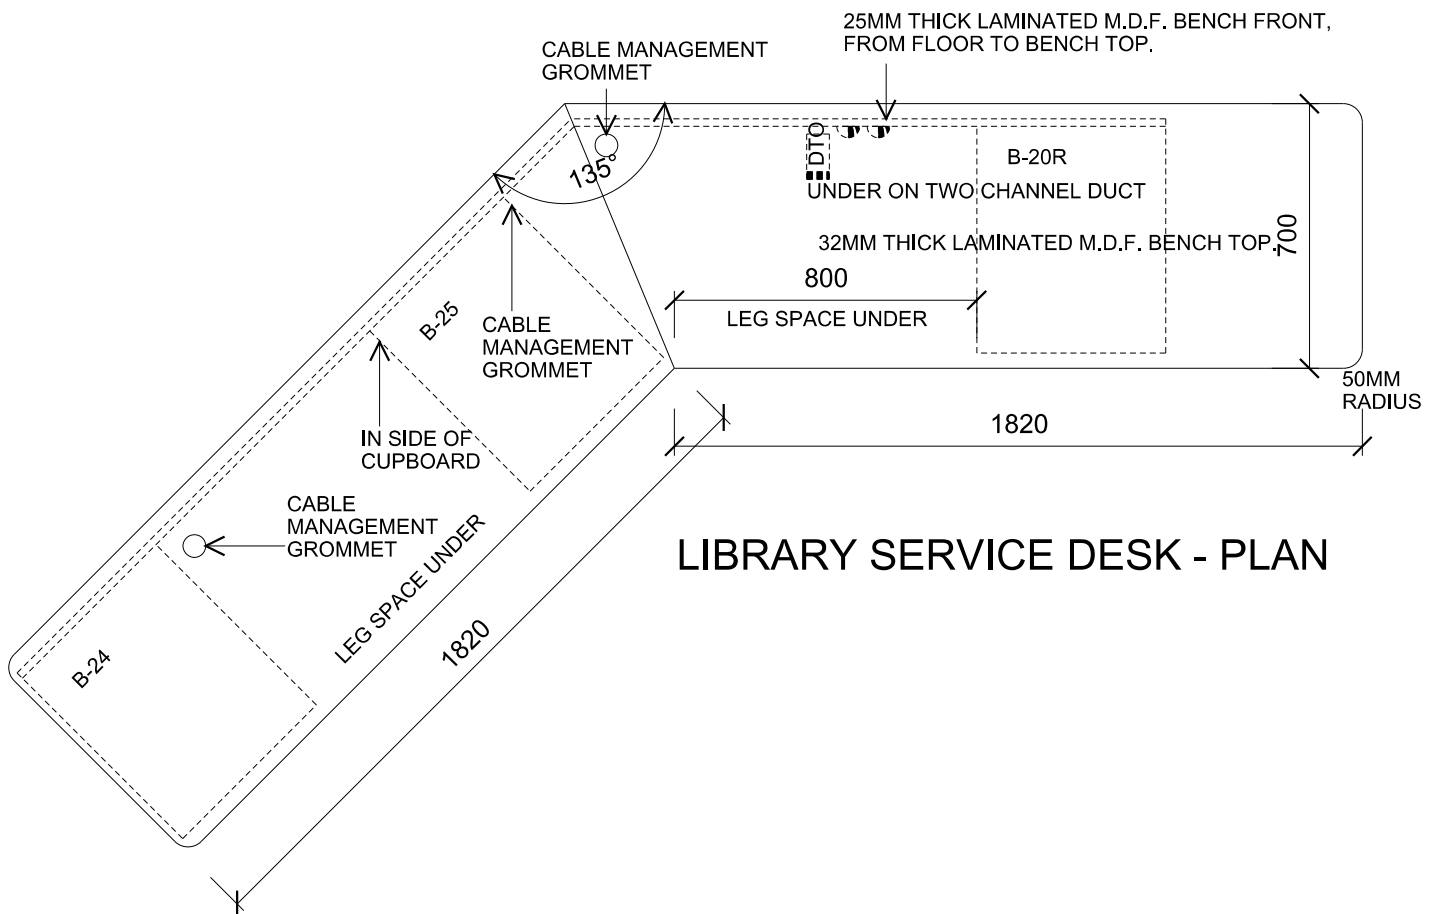

LIBRARY SERVICE DESK - PLAN