





## Netball Post and Ring Secondary HS405 Games

**NOTES**  
Guide only; do not use as a construction detail

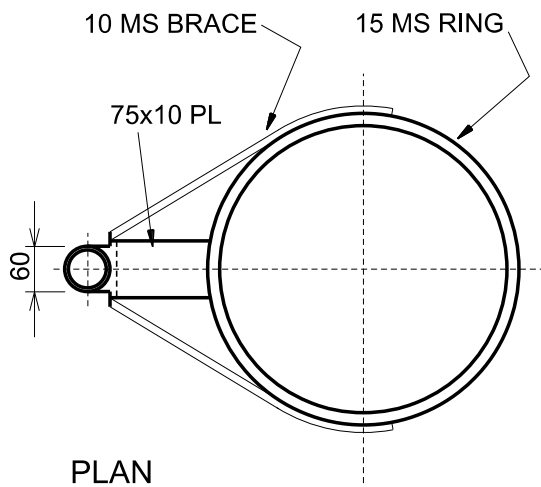

## PLAN

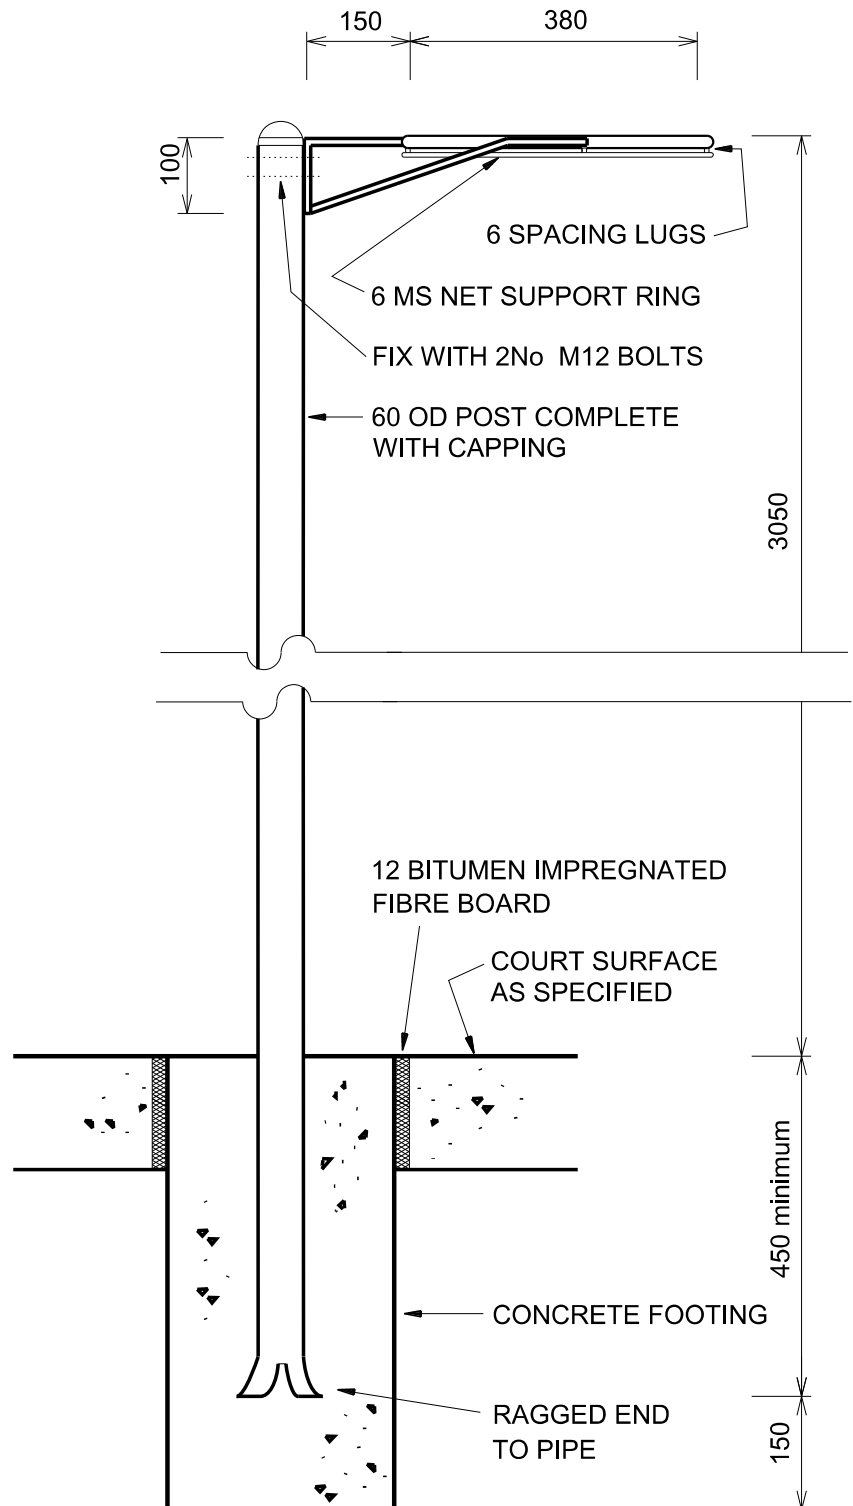

### ELEVATION