



**DRAWING TITLE**  
**SCHOOL TYPE**  
**KEY LEARNING / SUPPORT AREA**

Rack for Tool Storage  
Secondary  
HS506 Agriculture

**LOCATION**


HS506.02 Class Tools Storage

**SPECIFICATION REF**


Metal Fixtures

**NOTES**

Guide only; do not use as a construction detail

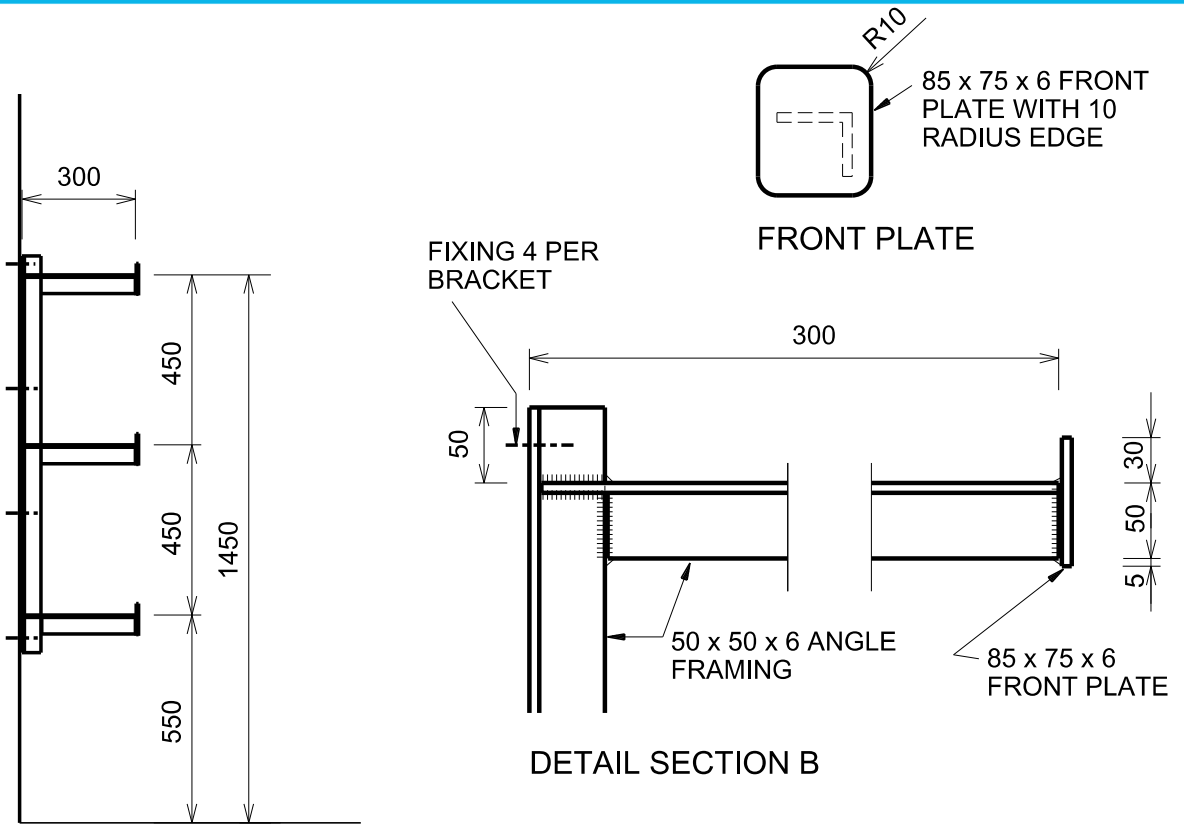

ELEVATION - IRRIGATION PIPE SUPPORT

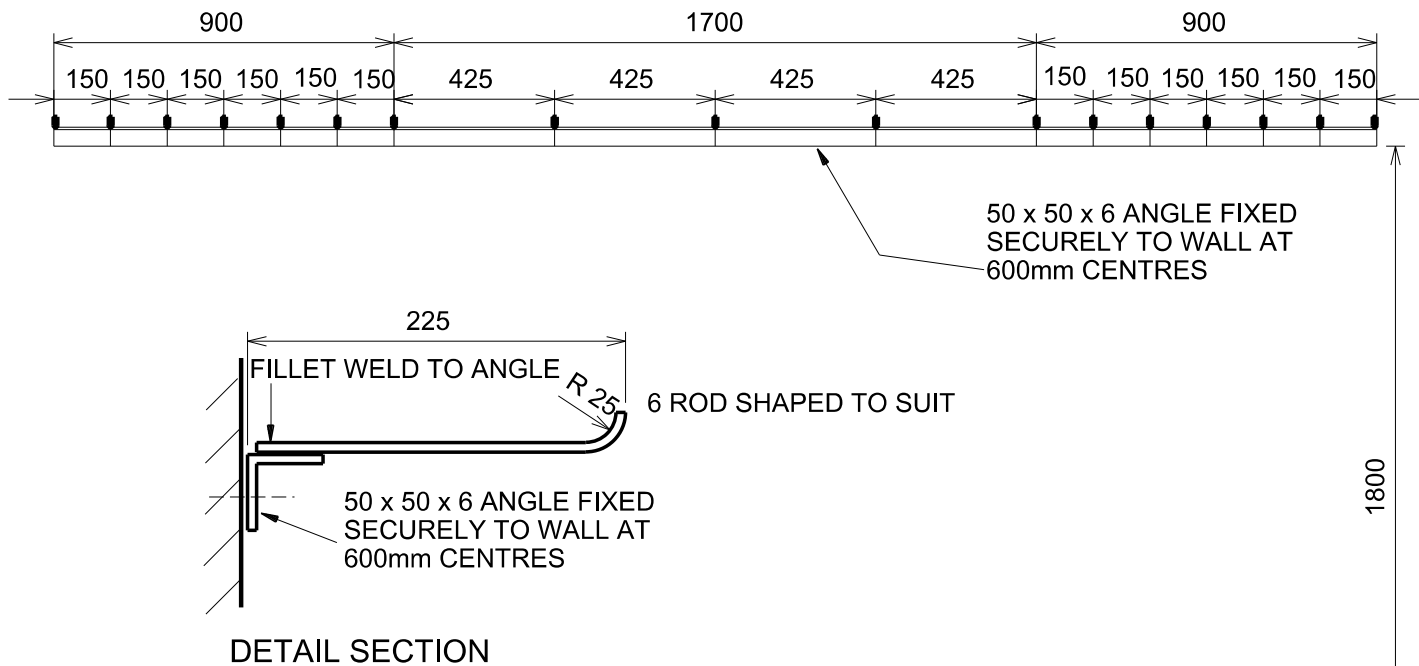

ELEVATION - TOOL STORAGE RACK

NTS