



DRAWING TITLE
SCHOOL TYPE
KEY LEARNING / SUPPORT AREA

Seating
Primary & Secondary
PS603 Student Services Unit; HS504
Outdoor Learning; HS603 Student Services

LOCATION

PS603.05 Seating
HS603.03 Seating
HS504 Outdoor Learning

SPECIFICATION REF


Metal Fixtures

NOTES


Guide only; do not use as a construction detail.
- All steelwork to be hot dipped galvanised

*** SEATING HEIGHTS**

INFANTS	300
PRIMARY	350
SECONDARY	400

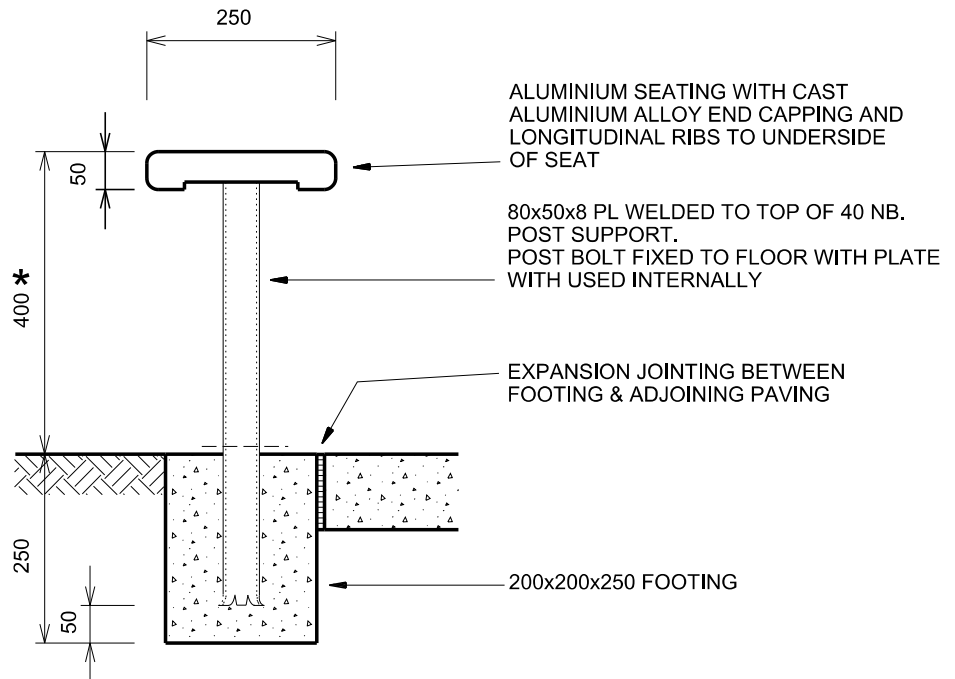


SECTION TYPICAL

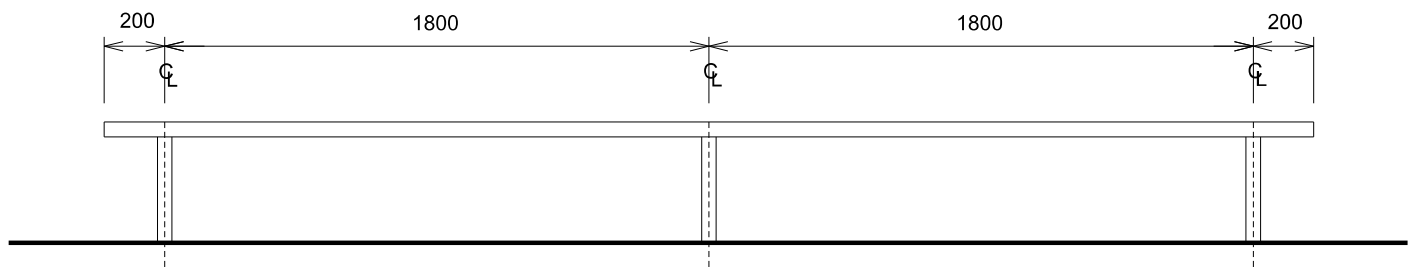

ELEVATION

TYPICAL EXAMPLE,
LENGTH MAY VARY ACCORDING TO PROJECT REQUIREMENTS

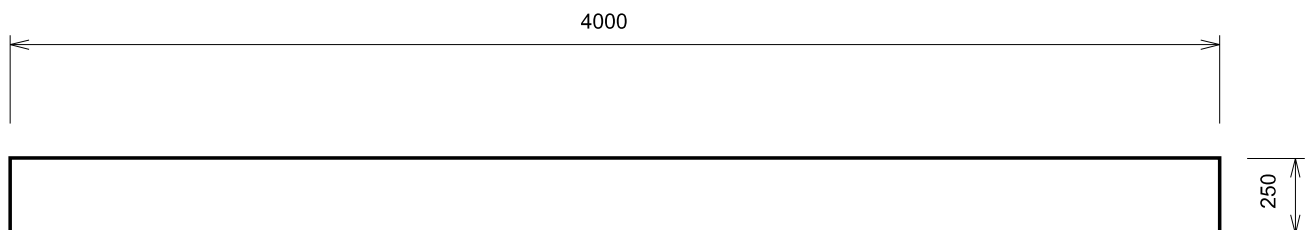

PLAN - STANDARD LENGTH SEATING